

TRI-COUNTY RURAL ELECTRIC COOPERATIVE, INC

5 DAMASCUS STREET
 COUDERSPORT, PENNSYLVANIA 16915
 (814) 274 - 8740

P.O. BOX 134, 33 AUSTIN STREET
 WELLSBORO, PENNSYLVANIA 16901
 (570) 724 - 6712


22 NORTH MAIN STREET
 MANSFIELD, PENNSYLVANIA 16933
 (570) 662 - 2175
 1 (800) 343 - 2559

INSTALLATION REQUIREMENTS FOR OVERHEAD SERVICE TO A PERMANENT BUILDING

IMPORTANT :

ALL INSTALLATIONS MUST BE INSPECTED AND APPROVED BY A RECOGNIZED INSPECTION AGENCY BEFORE THE SERVICE CAN BE ENERGIZED.

ALL INSTALLATIONS TO BE IN ACCORDANCE WITH THE NATIONAL ELECTRICAL CODE

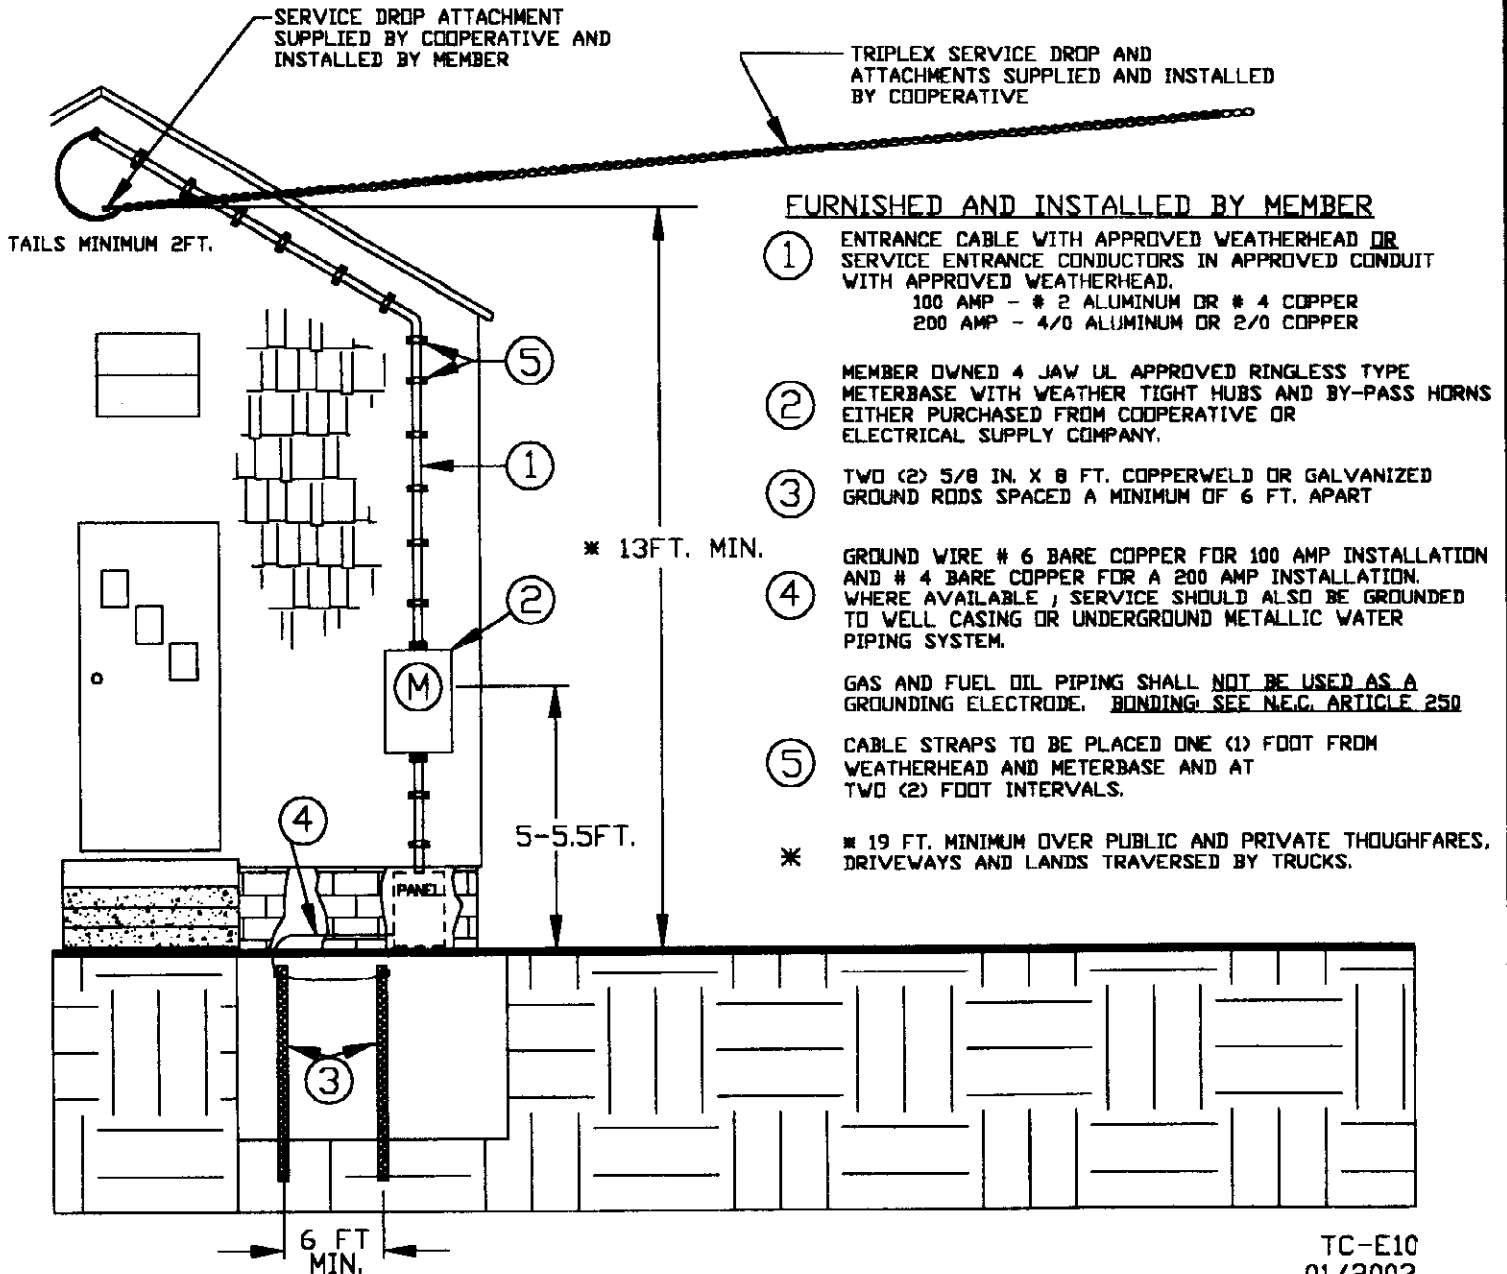

FURNISHED AND INSTALLED BY MEMBER

- ① ENTRANCE CABLE WITH APPROVED WEATHERHEAD OR SERVICE ENTRANCE CONDUCTORS IN APPROVED CONDUIT WITH APPROVED WEATHERHEAD.
 100 AMP - # 2 ALUMINUM OR # 4 COPPER
 200 AMP - 4/0 ALUMINUM OR 2/0 COPPER
 - ② MEMBER OWNED 4 JAW UL APPROVED RINGLESS TYPE METERBASE WITH WEATHER TIGHT HUBS AND BY-PASS HORNS EITHER PURCHASED FROM COOPERATIVE OR ELECTRICAL SUPPLY COMPANY.
 - ③ TWO (2) 5/8 IN. X 8 FT. COPPERWELD OR GALVANIZED GROUND RODS SPACED A MINIMUM OF 6 FT. APART
 - ④ GROUND WIRE # 6 BARE COPPER FOR 100 AMP INSTALLATION AND # 4 BARE COPPER FOR A 200 AMP INSTALLATION. WHERE AVAILABLE, SERVICE SHOULD ALSO BE GROUNDED TO WELL CASING OR UNDERGROUND METALLIC WATER PIPING SYSTEM.
 - ⑤ GAS AND FUEL OIL PIPING SHALL NOT BE USED AS A GROUNDING ELECTRODE. BONDING SEE N.E.C. ARTICLE 250
 - ⑤ CABLE STRAPS TO BE PLACED ONE (1) FOOT FROM WEATHERHEAD AND METERBASE AND AT TWO (2) FOOT INTERVALS.
- * 19 FT. MINIMUM OVER PUBLIC AND PRIVATE THOUGHFARES, DRIVEWAYS AND LANDS TRAVERSED BY TRUCKS.

TRI-COUNTY RURAL ELECTRIC COOPERATIVE, INC.

5 DAMASCUS STREET
 COUDERSPORT, PENNSYLVANIA 16915
 (814) 274 - 8740

P.O. BOX 134, 33 AUSTIN STREET
 WELLSBORO, PENNSYLVANIA 16901
 (570) 724 - 6712

22 NORTH MAIN STREET
 MANSFIELD, PENNSYLVANIA 16933
 (570) 662 - 2175
 1 (800) 343 - 2559


INSTALLATION REQUIREMENTS OF MAST TYPE SERVICE FOR STICK BUILT, MODULAR AND LOG HOMES

IMPORTANT :
 ALL INSTALLATIONS MUST BE
 INSPECTED AND APPROVED
 BY A RECOGNIZED
 INSPECTION AGENCY
 BEFORE THE SERVICE CAN BE
 ENERGIZED.

ALL INSTALLATIONS TO BE IN ACCORDANCE
 WITH THE NATIONAL ELECTRICAL CODE

- A MAINTAIN NOT LESS THAN 18 IN. VERTICAL CLEARANCE ABOVE ROOF WITHIN 6 FT. RADIUS FROM THE SERVICE MAST.
- B MAINTAIN NOT LESS THAN 3 FT. VERTICAL CLEARANCE ABOVE ROOF OUTSIDE OF 6 FT. RADIUS FROM THE SERVICE MAST

NOTE:
 TV CABLE ATTACHMENT
 MAY NOT BE ATTACHED
 TO THE MAST PIPE.

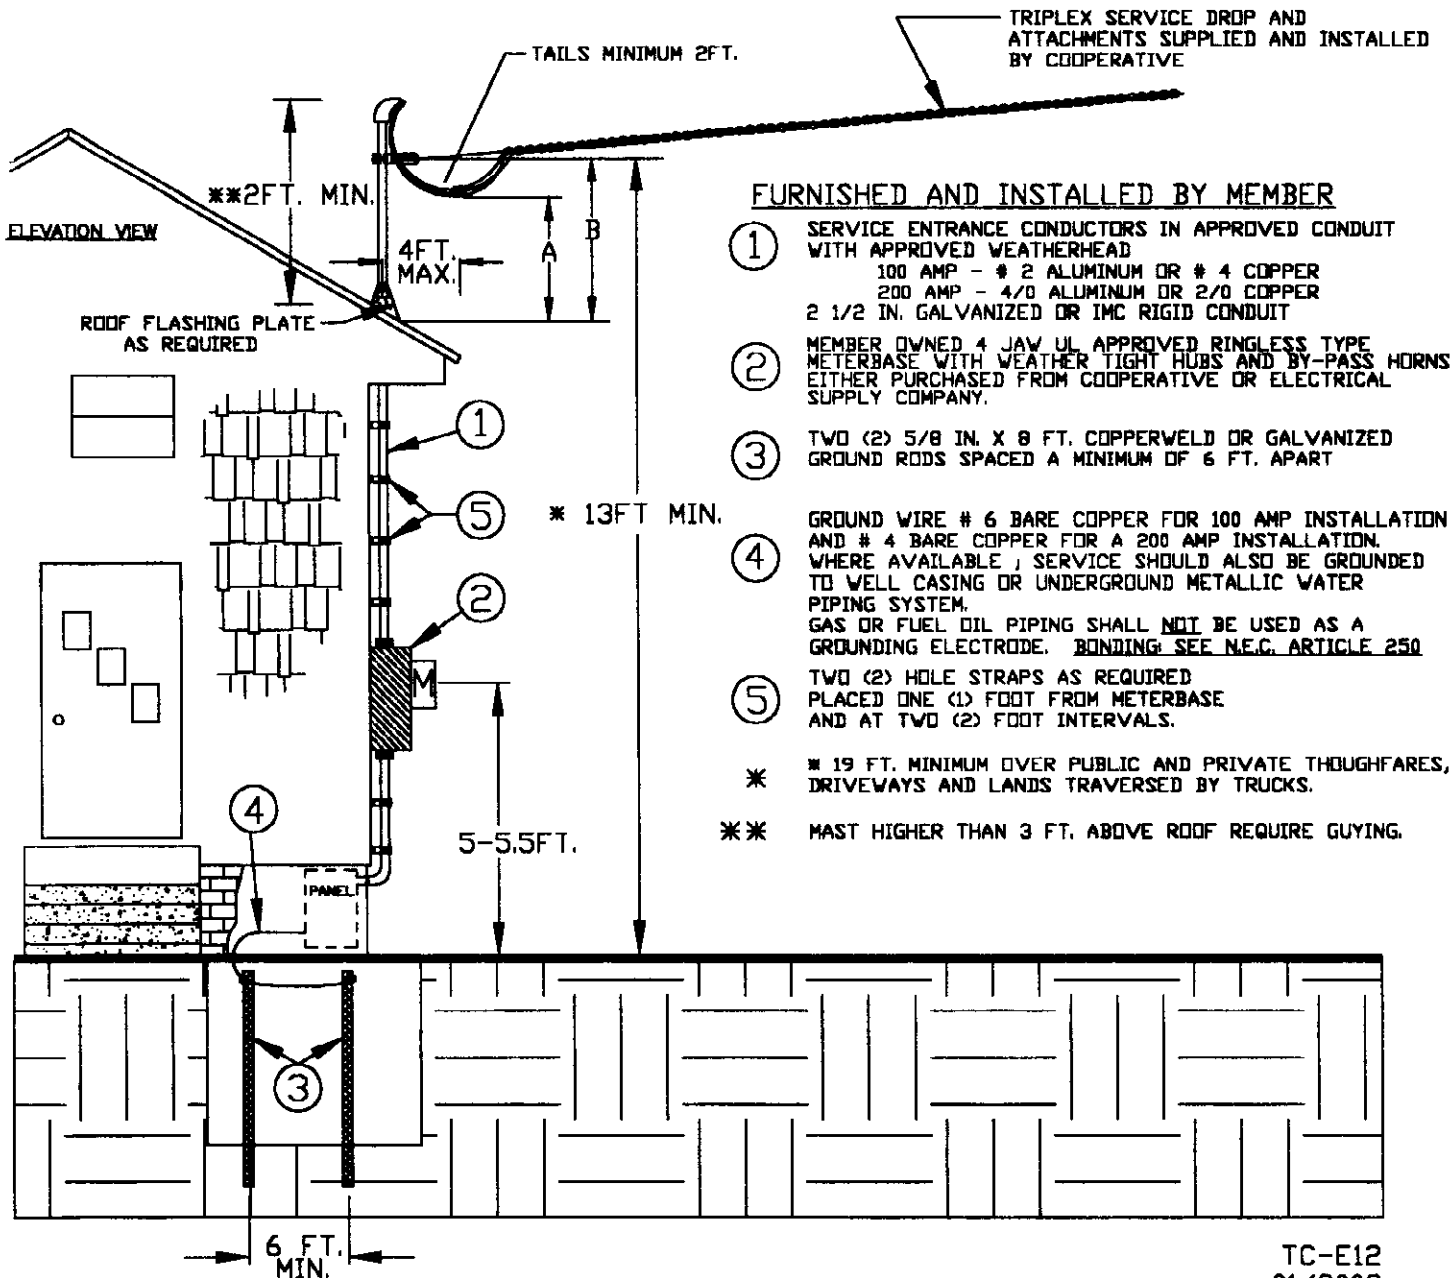

FURNISHED AND INSTALLED BY MEMBER

- ① SERVICE ENTRANCE CONDUCTORS IN APPROVED CONDUIT WITH APPROVED WEATHERHEAD
 100 AMP - # 2 ALUMINUM OR # 4 COPPER
 200 AMP - 4/0 ALUMINUM OR 2/0 COPPER
 2 1/2 IN. GALVANIZED OR IMC RIGID CONDUIT
- ② MEMBER OWNED 4 JAW UL APPROVED RINGLESS TYPE METERBASE WITH WEATHER TIGHT HUBS AND BY-PASS HORNS EITHER PURCHASED FROM COOPERATIVE OR ELECTRICAL SUPPLY COMPANY.
- ③ TWO (2) 5/8 IN. X 8 FT. COPPERWELD OR GALVANIZED GROUND RODS SPACED A MINIMUM OF 6 FT. APART
- ④ GROUND WIRE # 6 BARE COPPER FOR 100 AMP INSTALLATION AND # 4 BARE COPPER FOR A 200 AMP INSTALLATION. WHERE AVAILABLE, SERVICE SHOULD ALSO BE GROUNDED TO WELL CASING OR UNDERGROUND METALLIC WATER PIPING SYSTEM. GAS OR FUEL OIL PIPING SHALL NOT BE USED AS A GROUNDING ELECTRODE. BONDING: SEE N.E.C. ARTICLE 250
- ⑤ TWO (2) HOLE STRAPS AS REQUIRED PLACED ONE (1) FOOT FROM METERBASE AND AT TWO (2) FOOT INTERVALS.

- * 19 FT. MINIMUM OVER PUBLIC AND PRIVATE THOUGHFARES, DRIVEWAYS AND LANDS TRAVERSED BY TRUCKS.
- ** MAST HIGHER THAN 3 FT. ABOVE ROOF REQUIRE GUYING.